


Fleming College

APPENDIX A

Trail Construction and Rehabilitation Brealey Campus, Spring 2016

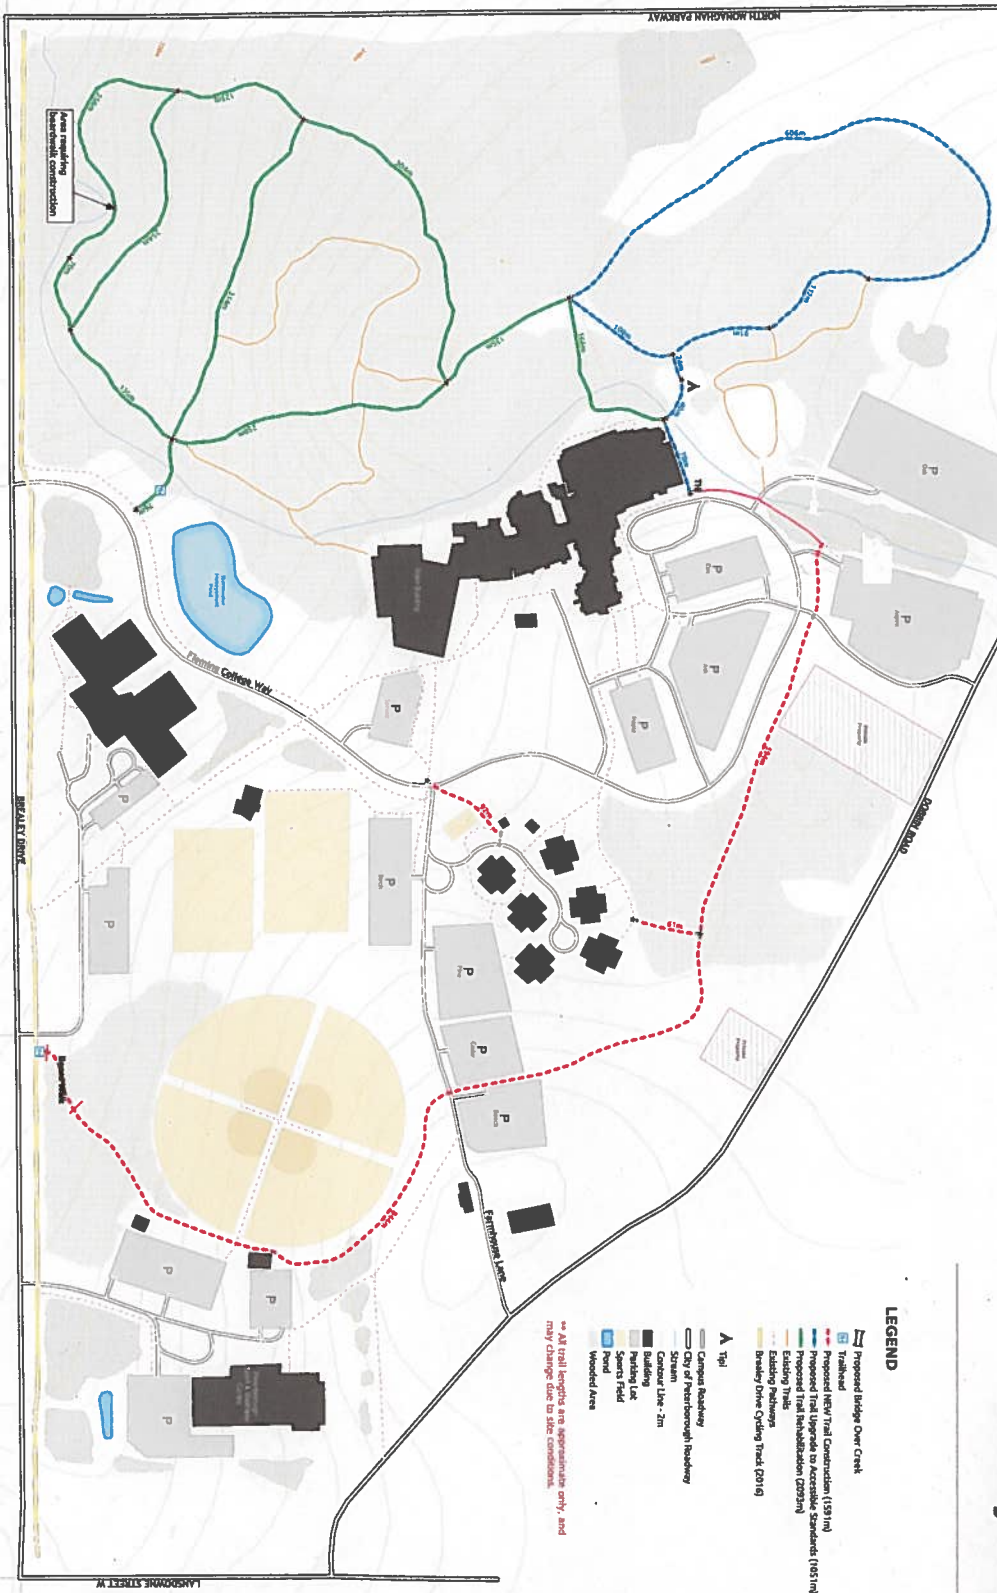

Drawing Number: BT-1
Revision Code: C
Date of Production: 2016-03-30